

SCALE: 1" = 20'
 DATE: 4/29/07
 DR. BY: VLT
 W.O.:

OFFICIAL TIE PLAT
 CITY OF RIVERSIDE

SHEET 1 OF 1 SHEETS
 FILE NO.:


These ties are for the purpose of perpetuating the found of the points or lines shown hereon to true boundary locations. No claim is made as to the relationship of

STREET MITCHELL AVE. X-STREET GRAMMERY PL. OFFICE USE ONLY

3729.71 F.I.T.

● FD. LD. & TK. on T/C
 ○ SET LD. & TK. on T/C
 X FD. Ramset Nail on T/C
 ■ FD. "C" Nail on T/C

HISTORICAL DATA
 FEB 10 2018
 702130
 643152

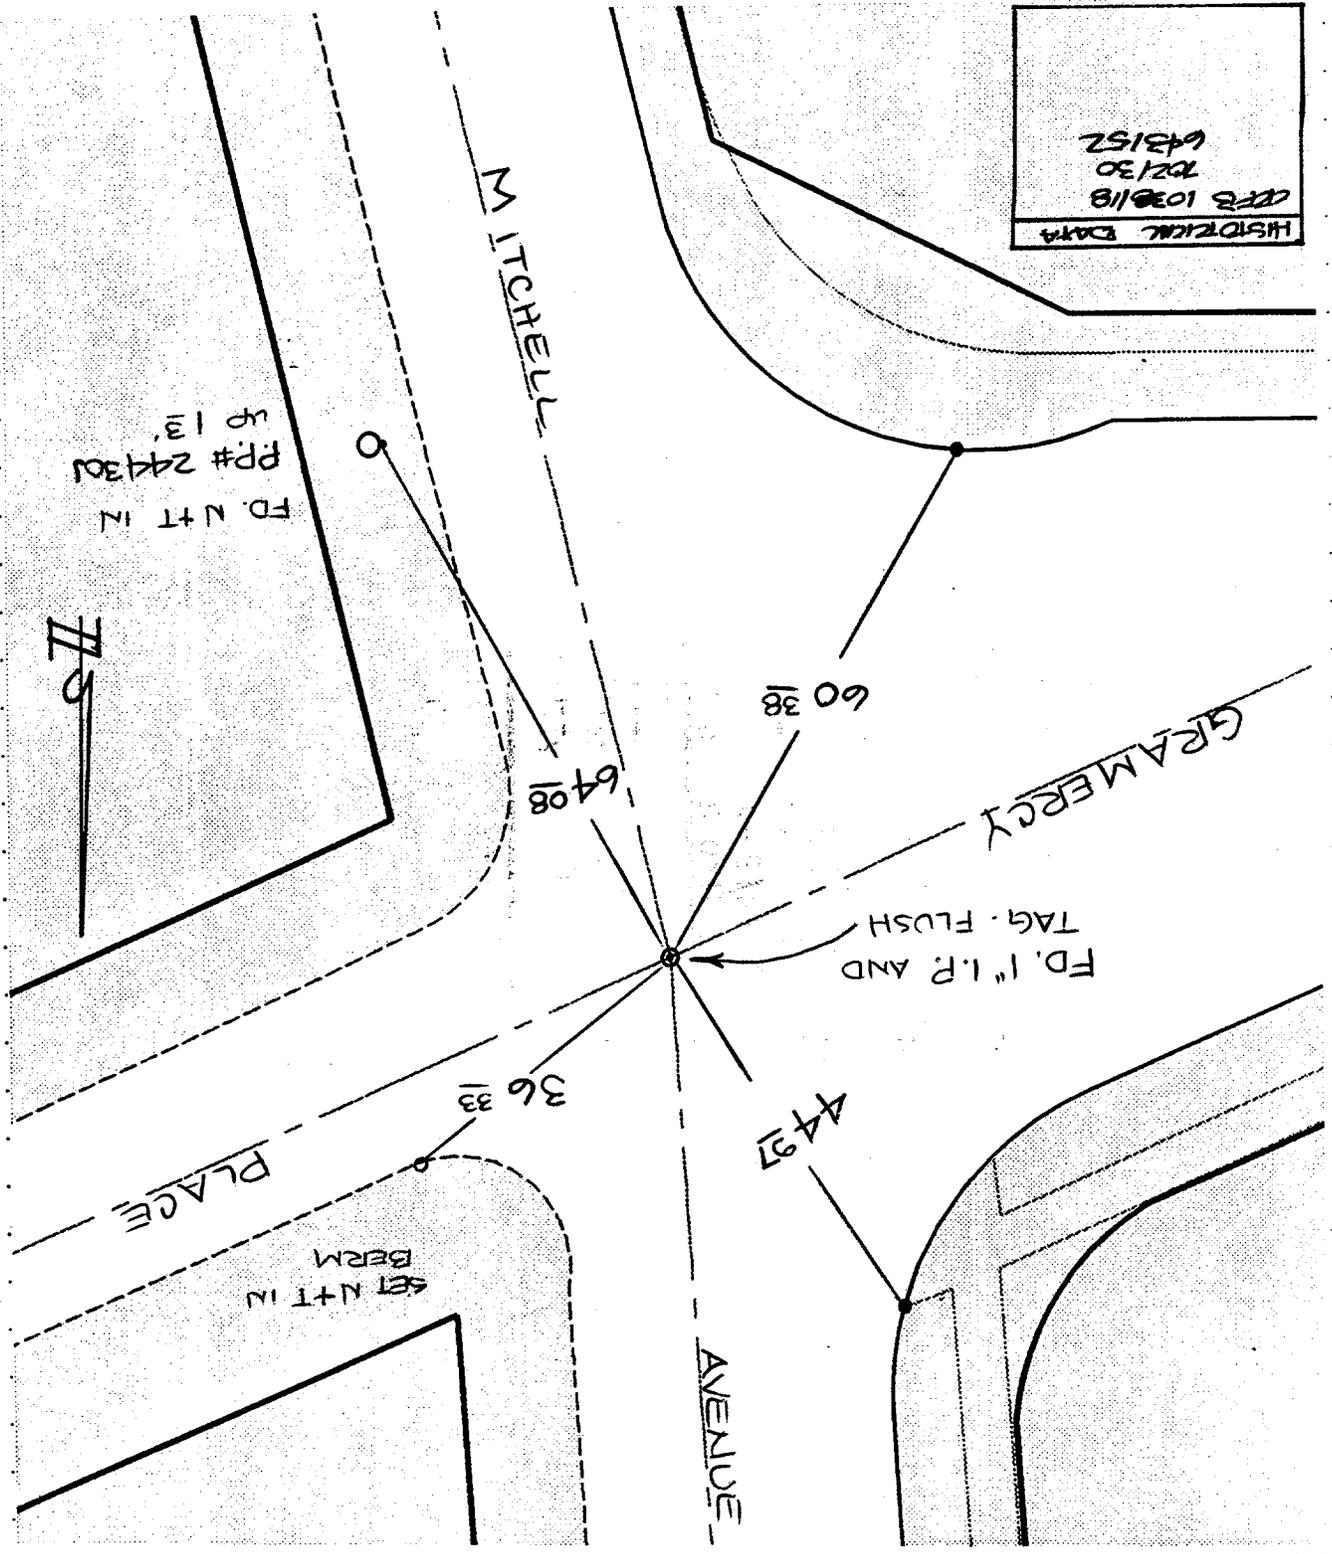

FD. N+T IN
 PP# 24430
 up 13'

75

PLACE

SET N+T IN
 BERM

SWING TIES

23